


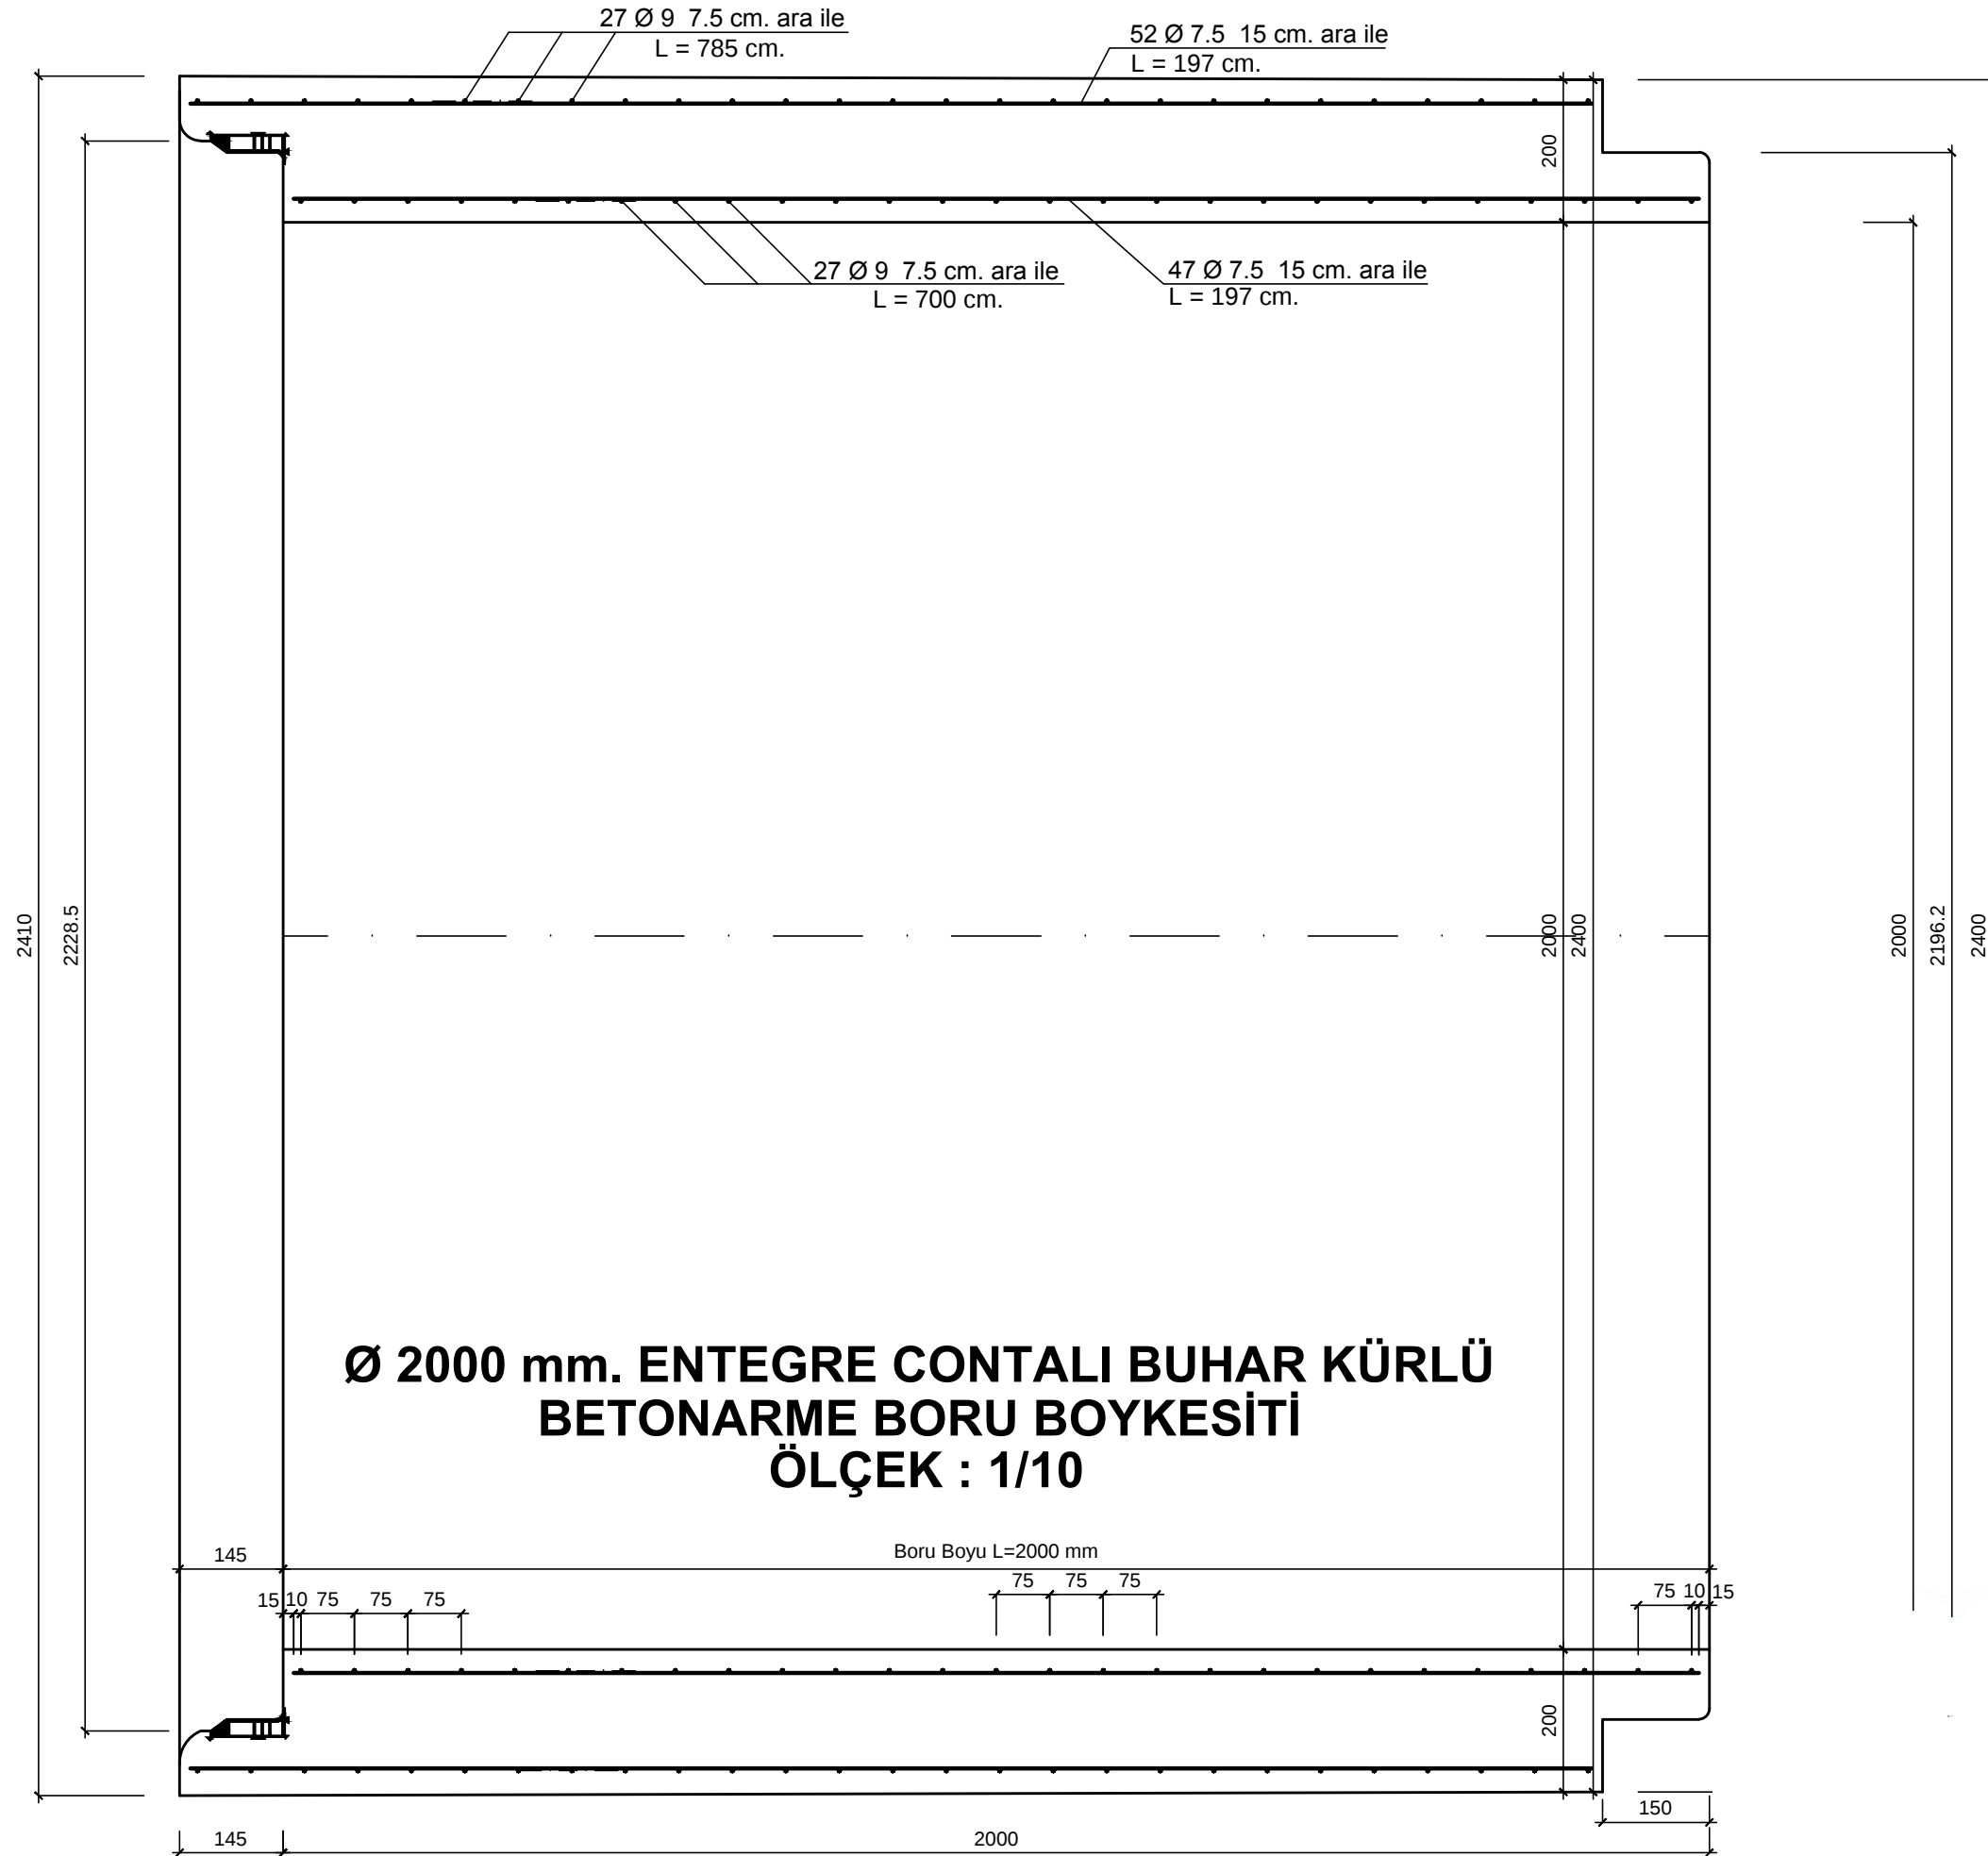

ÖLÇEK:
1/10

Ø 2000 mm. ENTEGRE CONTALI
BUHAR KÜRLÜ BETONARME BORU
DONATI PLAN VE KESİTLERİ