



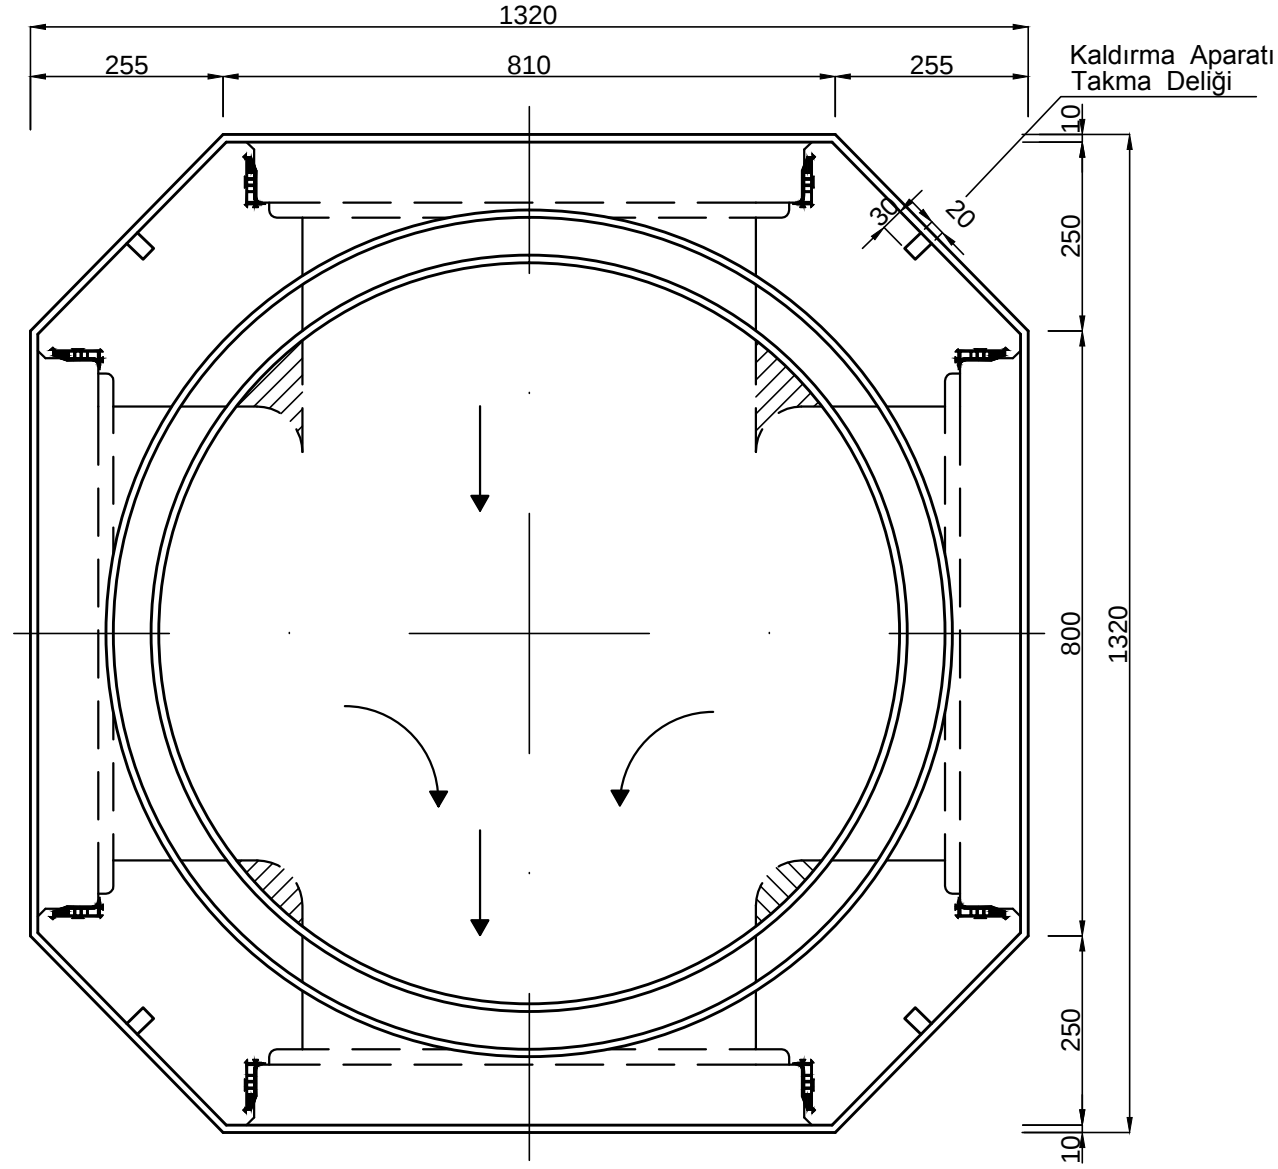

KALIP NO :	R	S	H ₁	Ø D	Ø K	n	H
Ø 500 mm	250	50	650	500	610	95	1000
Ø 600 mm	300	50	600	600	728	110	1000

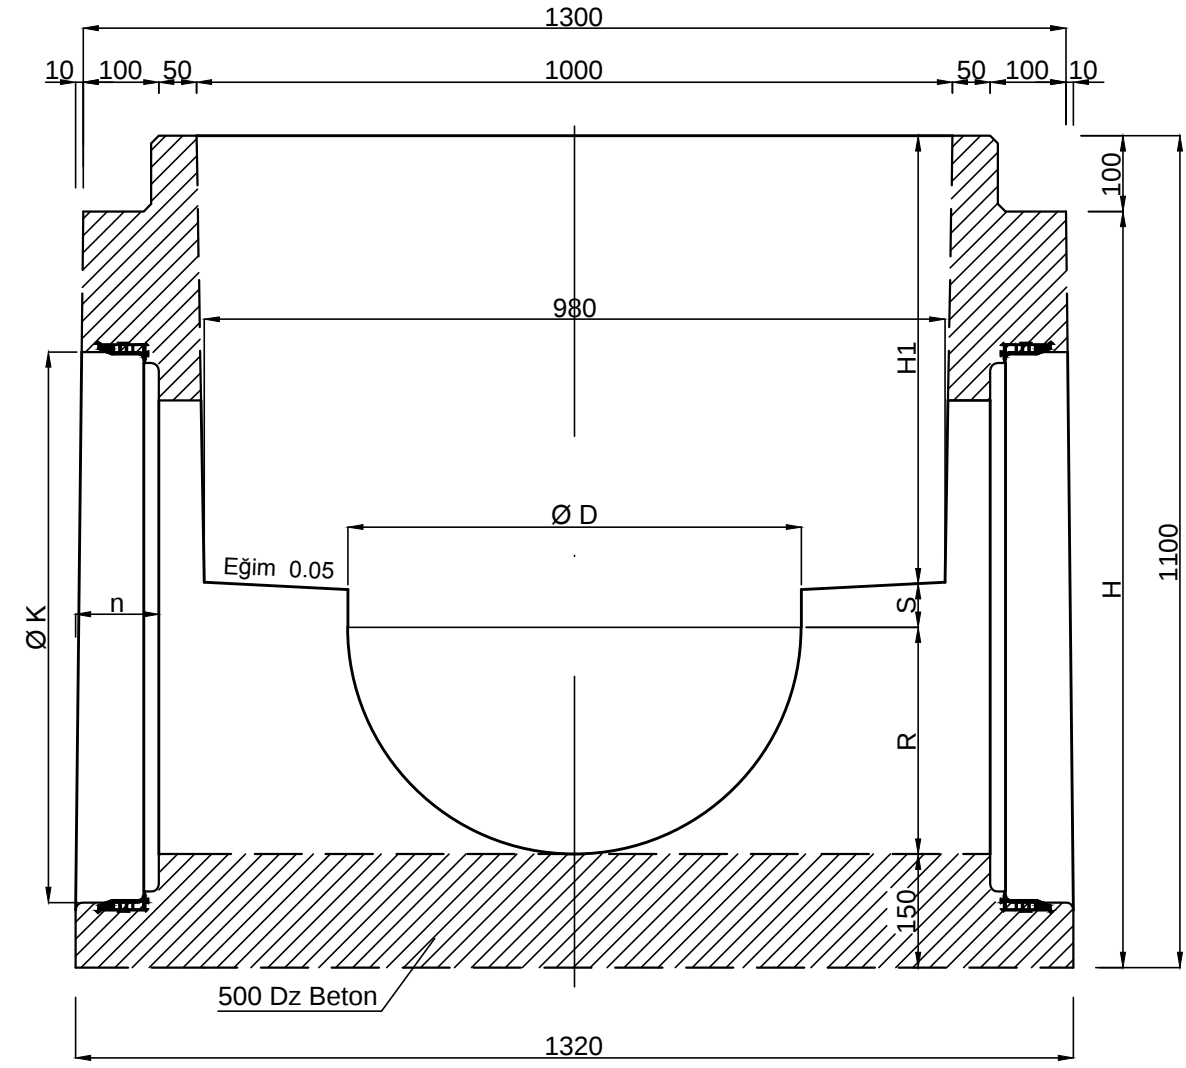

Ø 500 - Ø 600 MUAYENE BACASI TABAN ELEMANI
ÖLÇEK: 1/10

ÖLÇEK:
1/10

SARIKAYALAR
BETON BORU VE
İNS. TİC. LTD. STİ.

Ø500-Ø600 mm B.A. BORU
MECRALARINDA UYGULANACAK
MUAYENE BACASI ve GÖVDE ELEMANLARI