


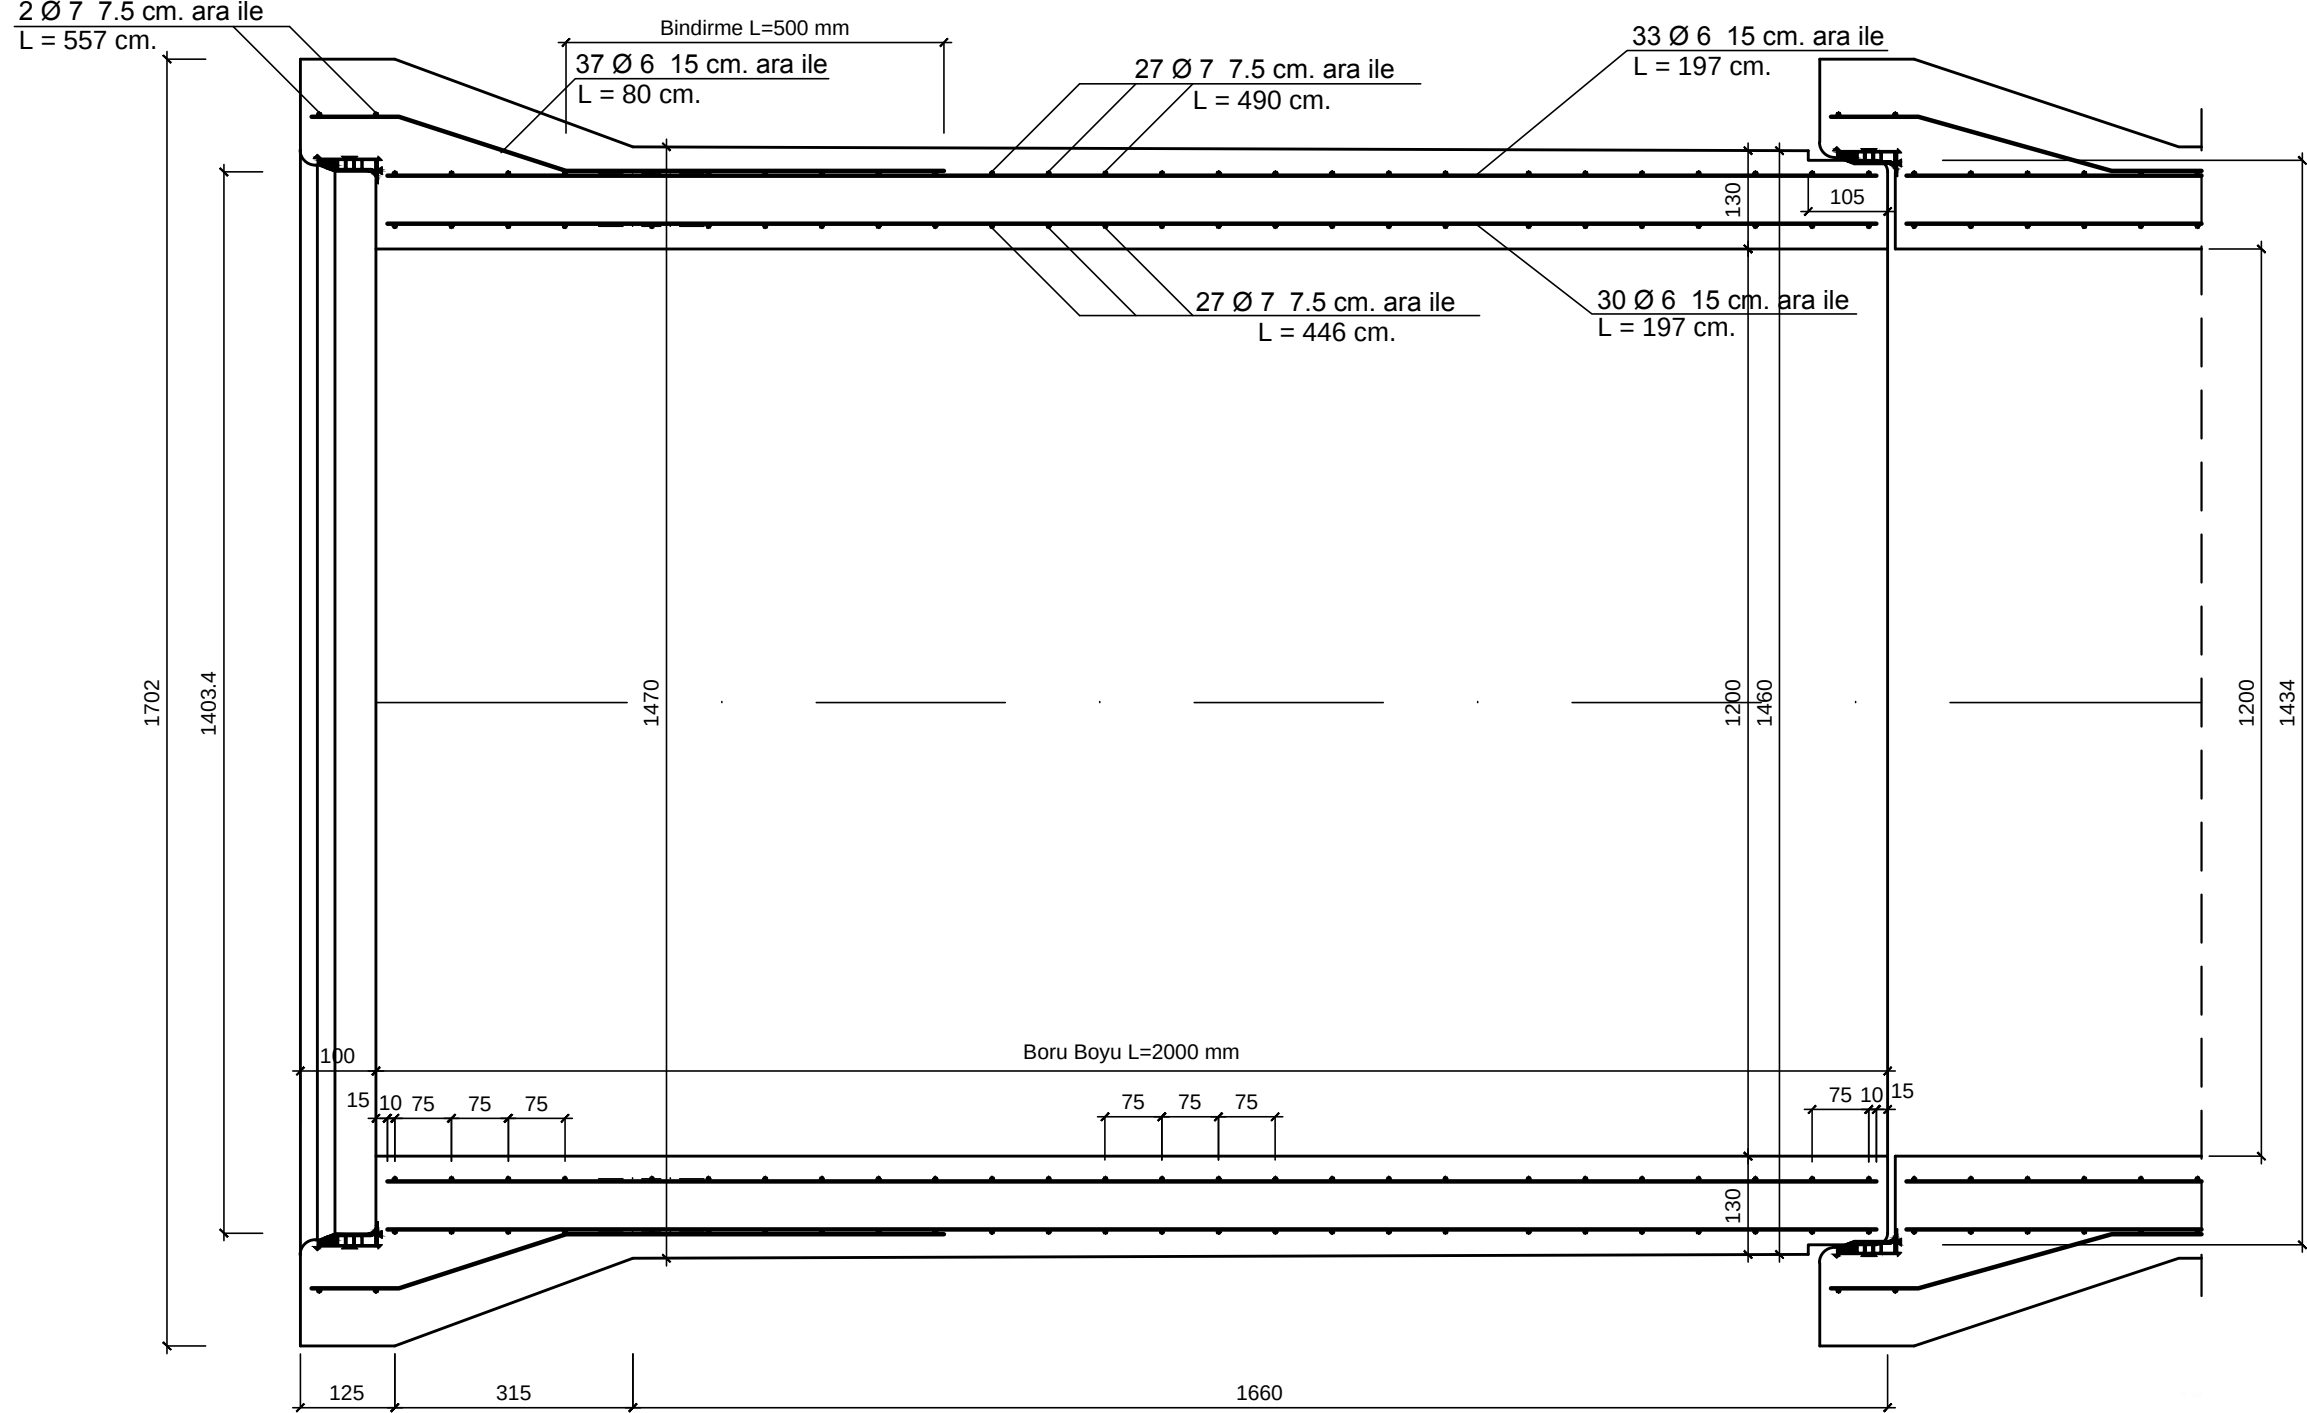

**Ø 1200 mm.
ENTEGRİ CONTALI BUHAR KÜRLÜ
BETONARME BORU BOYKESİTİ
ÖLÇEK : 1/10**

ÖLÇEK:	1/10
PAFTA NO:	KNL-TP-21/D
SAYFA NO:	159
TEMMUZ-2015	

**Ø 1200 mm. ENTEGRİ CONTALI
BUHAR KÜRLÜ BETONARME BORU
DONATI PLAN VE KESİTLERİ**