


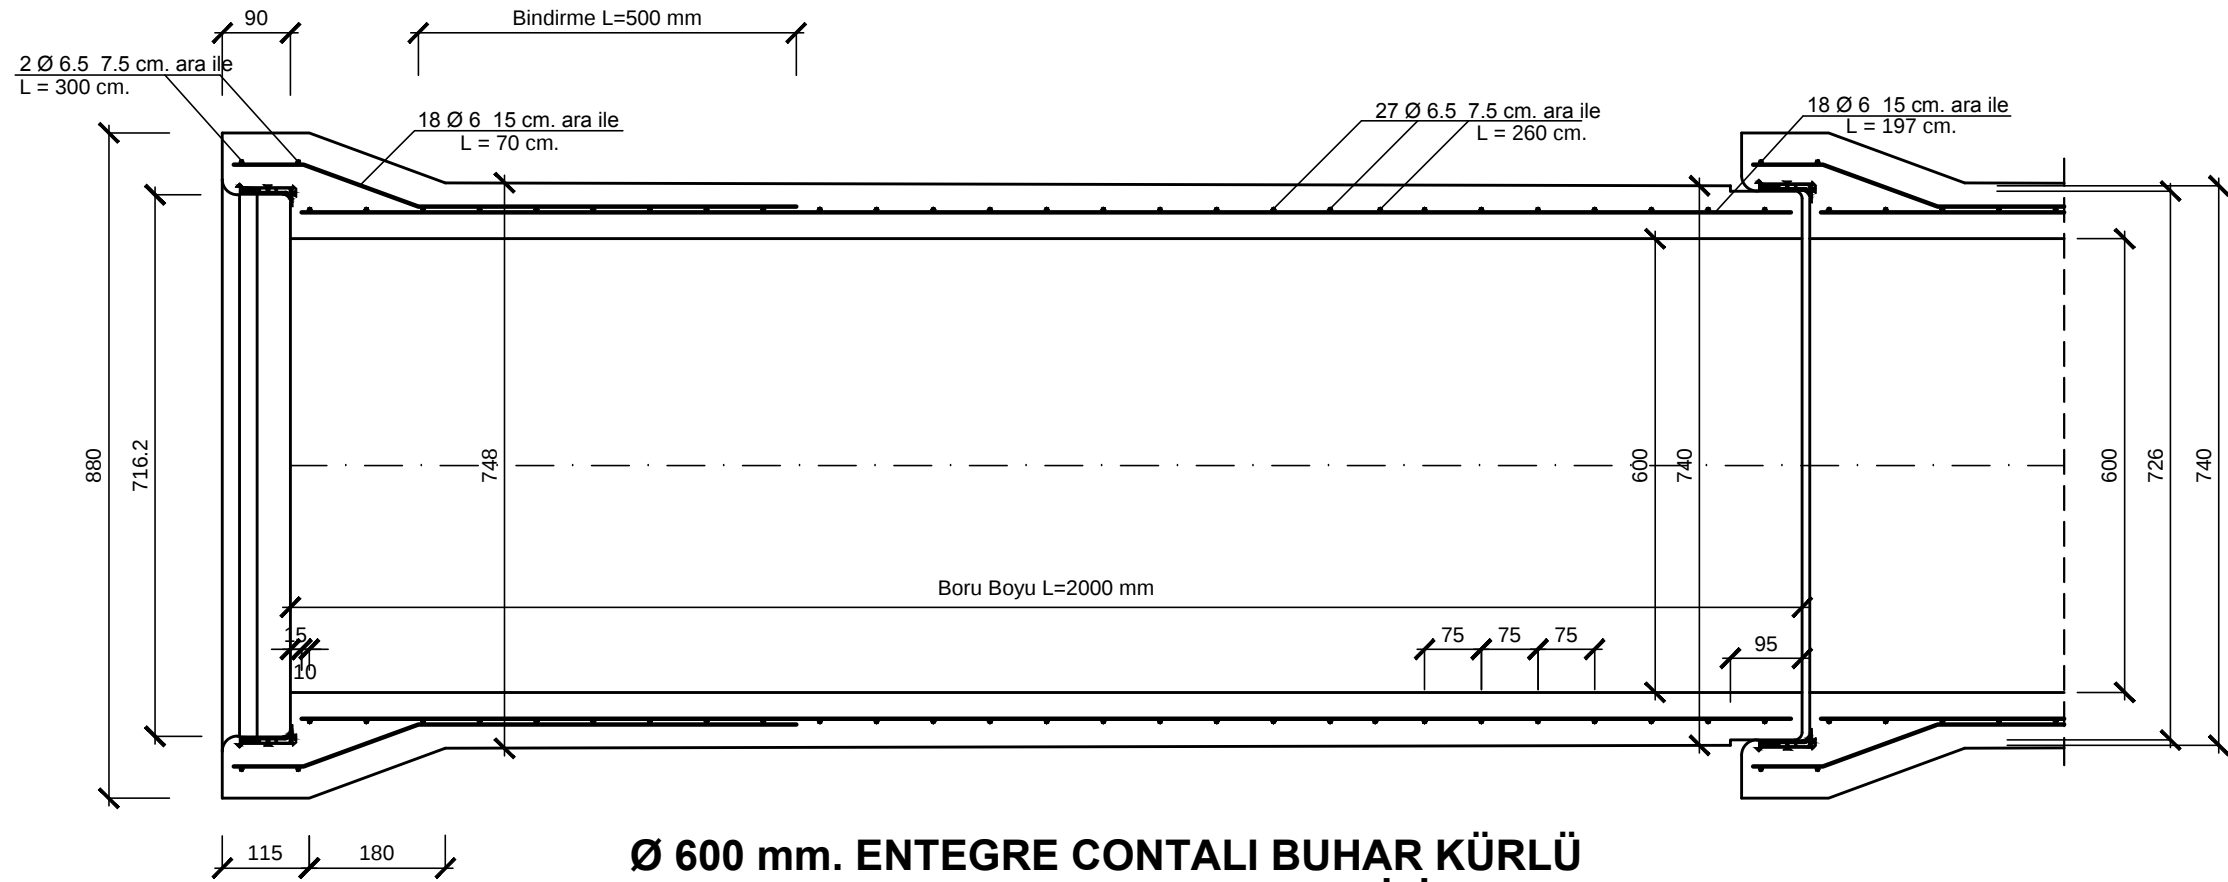

**Ø 600 mm. ENTEGRE CONTALI BUHAR KÜRLÜ
BETONARME BORU BOYKESİTİ
ÖLÇEK : 1/10**

**Ø 600 mm. ENTEGRE CONTALI
BUHAR KÜRLÜ BETONARME BORU
DONATI PLAN VE KESİTLERİ**

ÖLÇEK:	1/10
PAFTA NO:	KNL-TP-21/A
SAYFA NO:	150
TEMMUZ-2015	